


enlarged unit plan

0' 1' 2' 4'

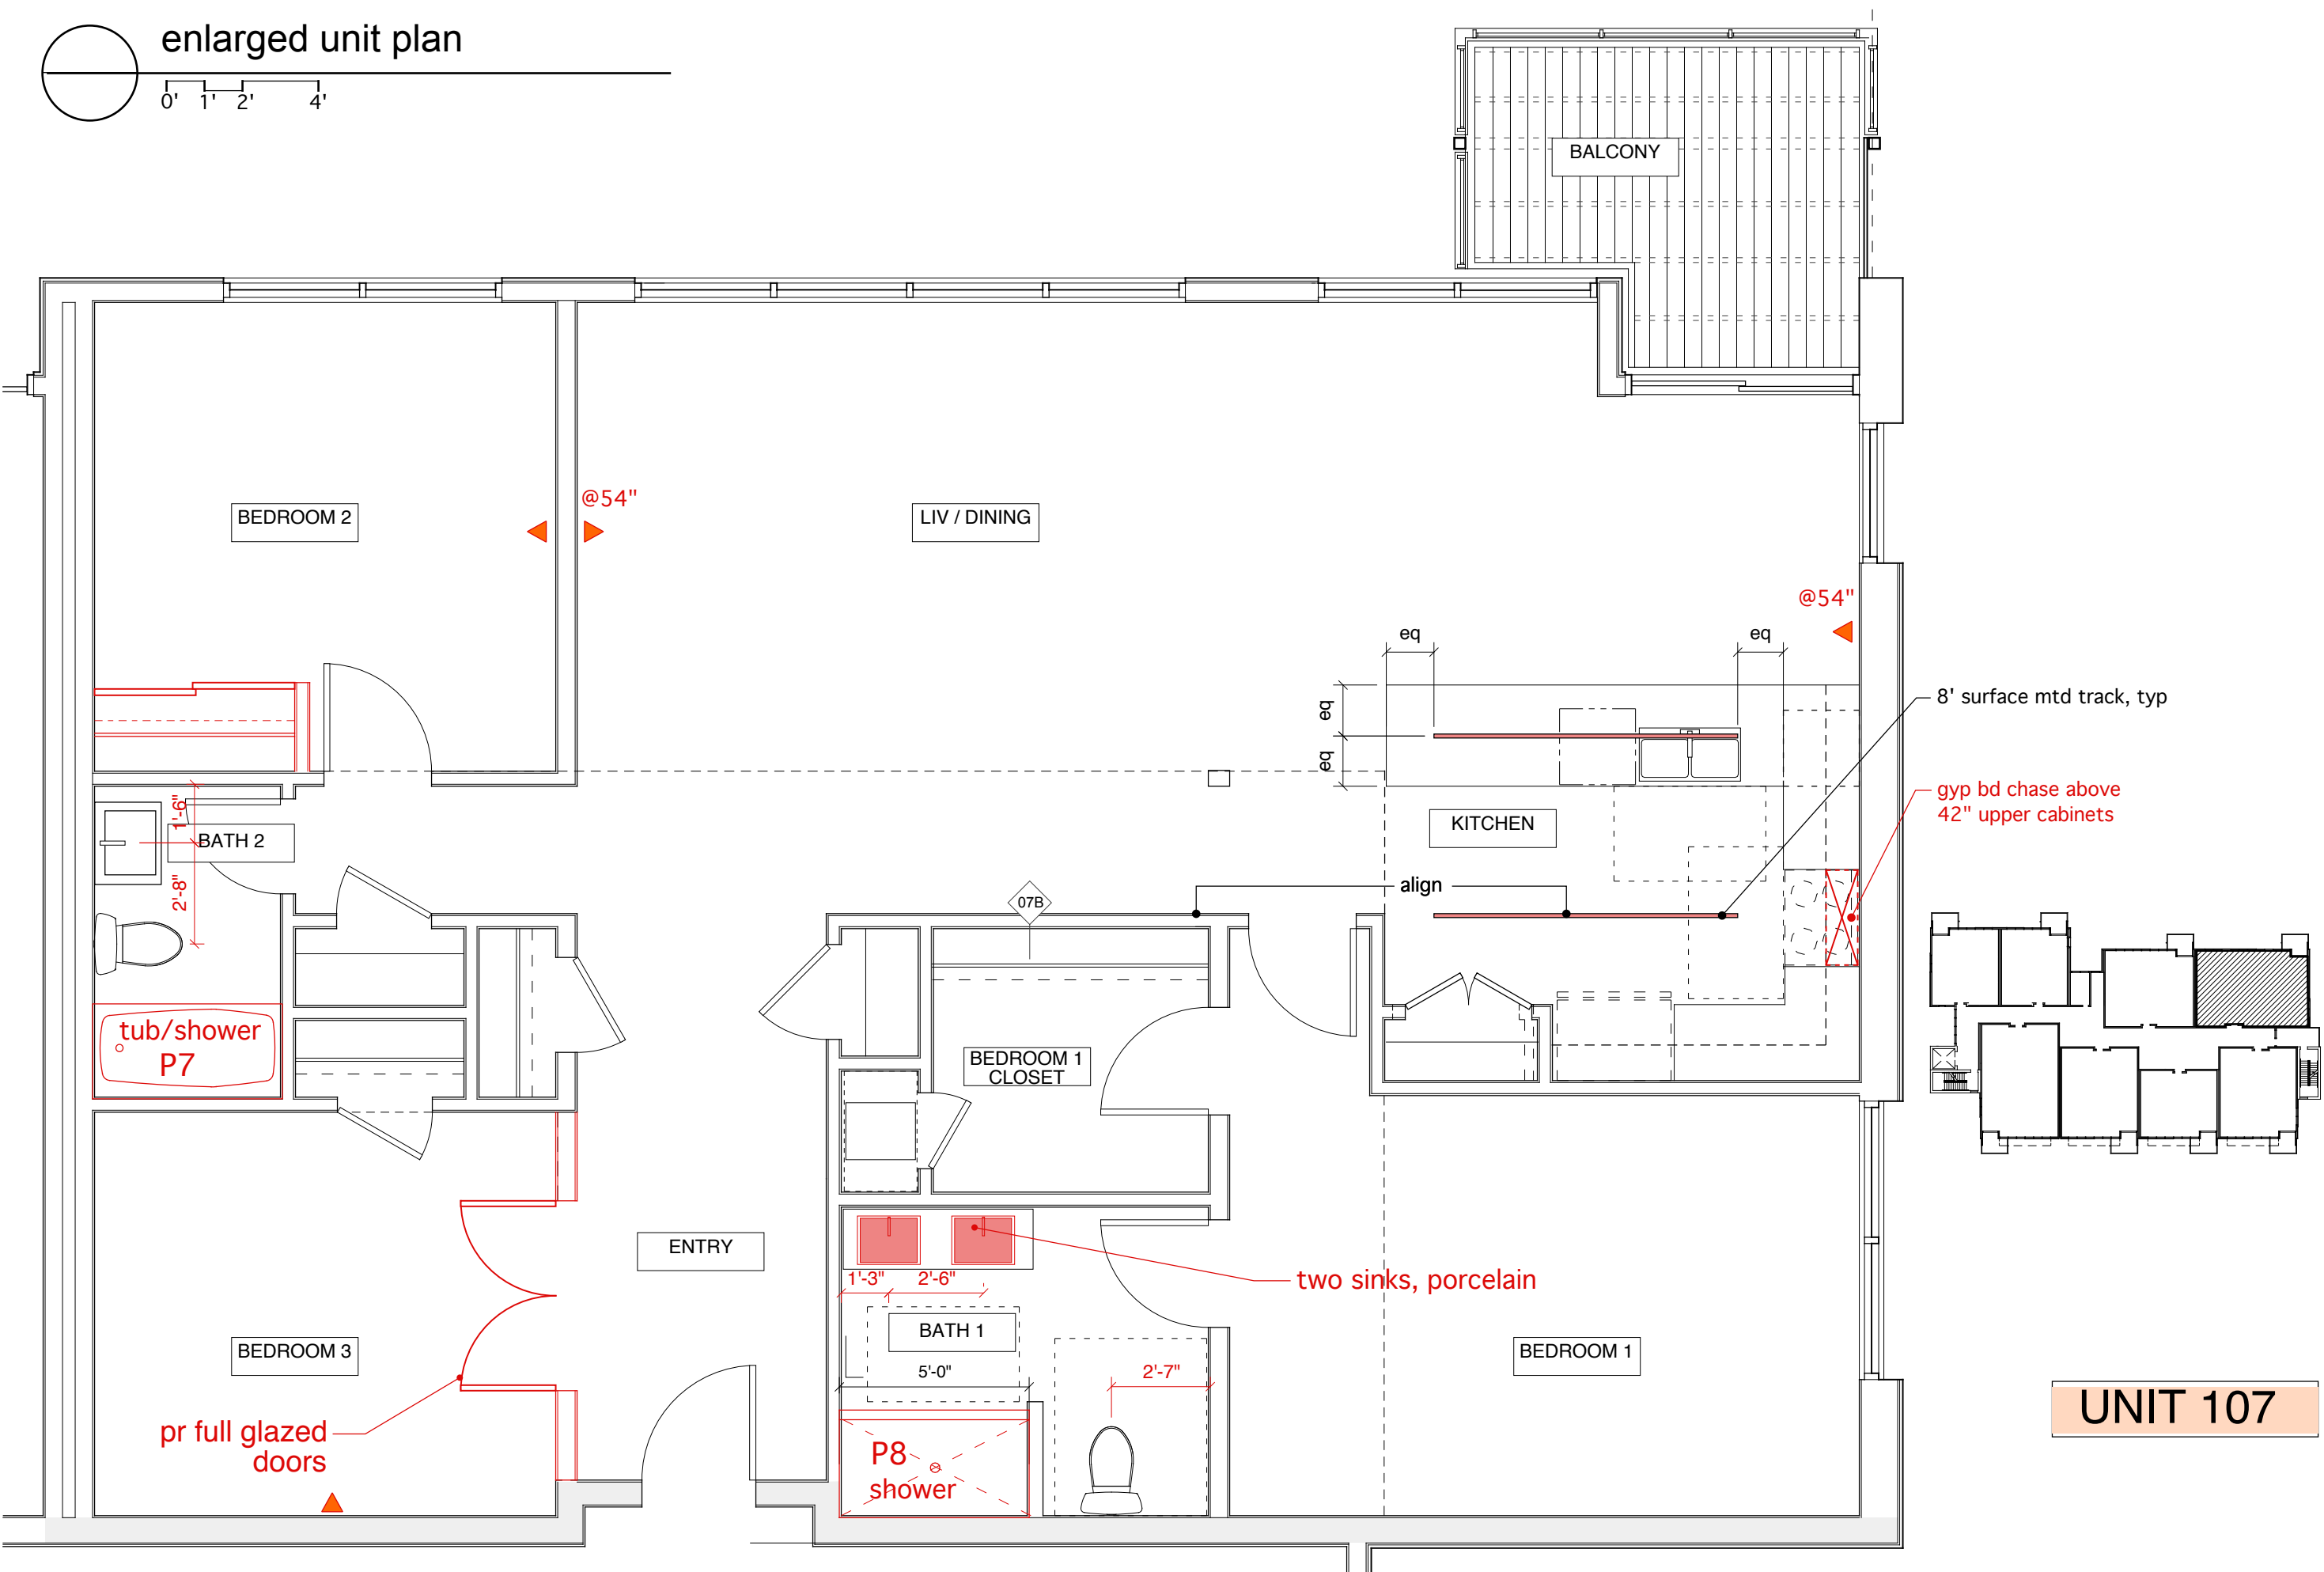

weinstein | friedlein ARCHITECTS

601-A West Main Street Carboro NC 27510
(p) 919.968.8333 (f) 919.968.0473 www.wfarchitecture.com

DURHAM CENTRAL PARK

These Drawings are property of Weinstein Friedlein Architects, PA. They may not be reused for any purpose without written permission.
Copyright © 2012 by Weinstein Friedlein Architects, PA.

UNIT 107

Issued:

05.2013
06.2013
w/track locations
06.20.2013
06.21.2013

enlarged plan